


位置 LOCATION

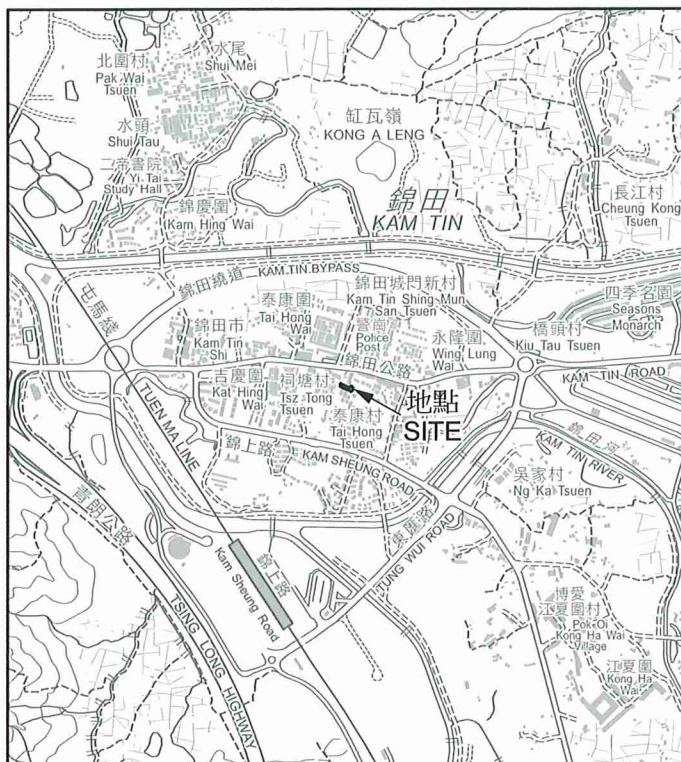


比例 SCALE 1:20 000



以紅邊線標示的面積約為 324 平方米
 EDGED RED AREA 324 SQUARE METRES (ABOUT)

比例尺 SCALE 1:1 000

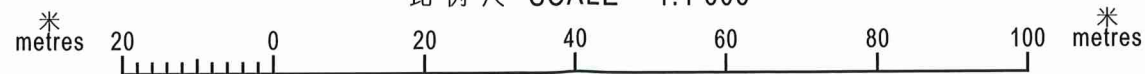

Bernadette Linn

(甯漢豪 Bernadette Linn)
 發展局局長 Secretary for Development
 日期 Date 3 October 2024

只作識別用 FOR IDENTIFICATION PURPOSES ONLY

地政總署 元朗測量處
 District Survey Office, Yuen Long
 Lands Department

© 香港特別行政區政府 — 版權所有 Copyright reserved - Hong Kong SAR Government

古物及古蹟條例 (第53章)
 根據第3(4)條存放於土地註冊處的位於
 新界元朗錦田祠塘村20號丈量約份第109約
 吉慶圍地段第183、184、185、186及187號、
 丈量約份第109約地段第409號A及B分段及
 丈量約份第109約地段第417號B分段的鄧伯裘故居的圖則
 ANTIQUITIES AND MONUMENTS ORDINANCE (CAP. 53)
 PLAN OF THE RESIDENCE OF TANG PAK KAU
 AT KAT HING WAI LOT Nos. 183, 184, 185, 186 AND 187 IN D.D. 109,
 SECTIONS A AND B OF LOT No. 409 IN D.D. 109 AND
 SECTION B OF LOT No. 417 IN D.D. 109,
 20 TSZ TONG TSUEN, KAM TIN, YUEN LONG, NEW TERRITORIES
 DEPOSITED IN THE LAND REGISTRY UNDER SECTION 3(4)

檔案編號 File No. DSO/YL/14/2/5 P.2

測量圖編號 Survey Sheet No. 6-NE-12B

發展藍圖編號 Layout Plan No. -----

參考圖編號 Reference Plan No. -----

圖則編號 PLAN No. YLM11510

日期 Date: 04/09/2024